



Deed plot of the Daniel Harper Estate as recorded in the office of the Recorder of Deeds of the County of Fayette, Pennsylvania in Deed Book Vol. 1039, Page 779 and Deed Book Vol. 1093, Page 273.

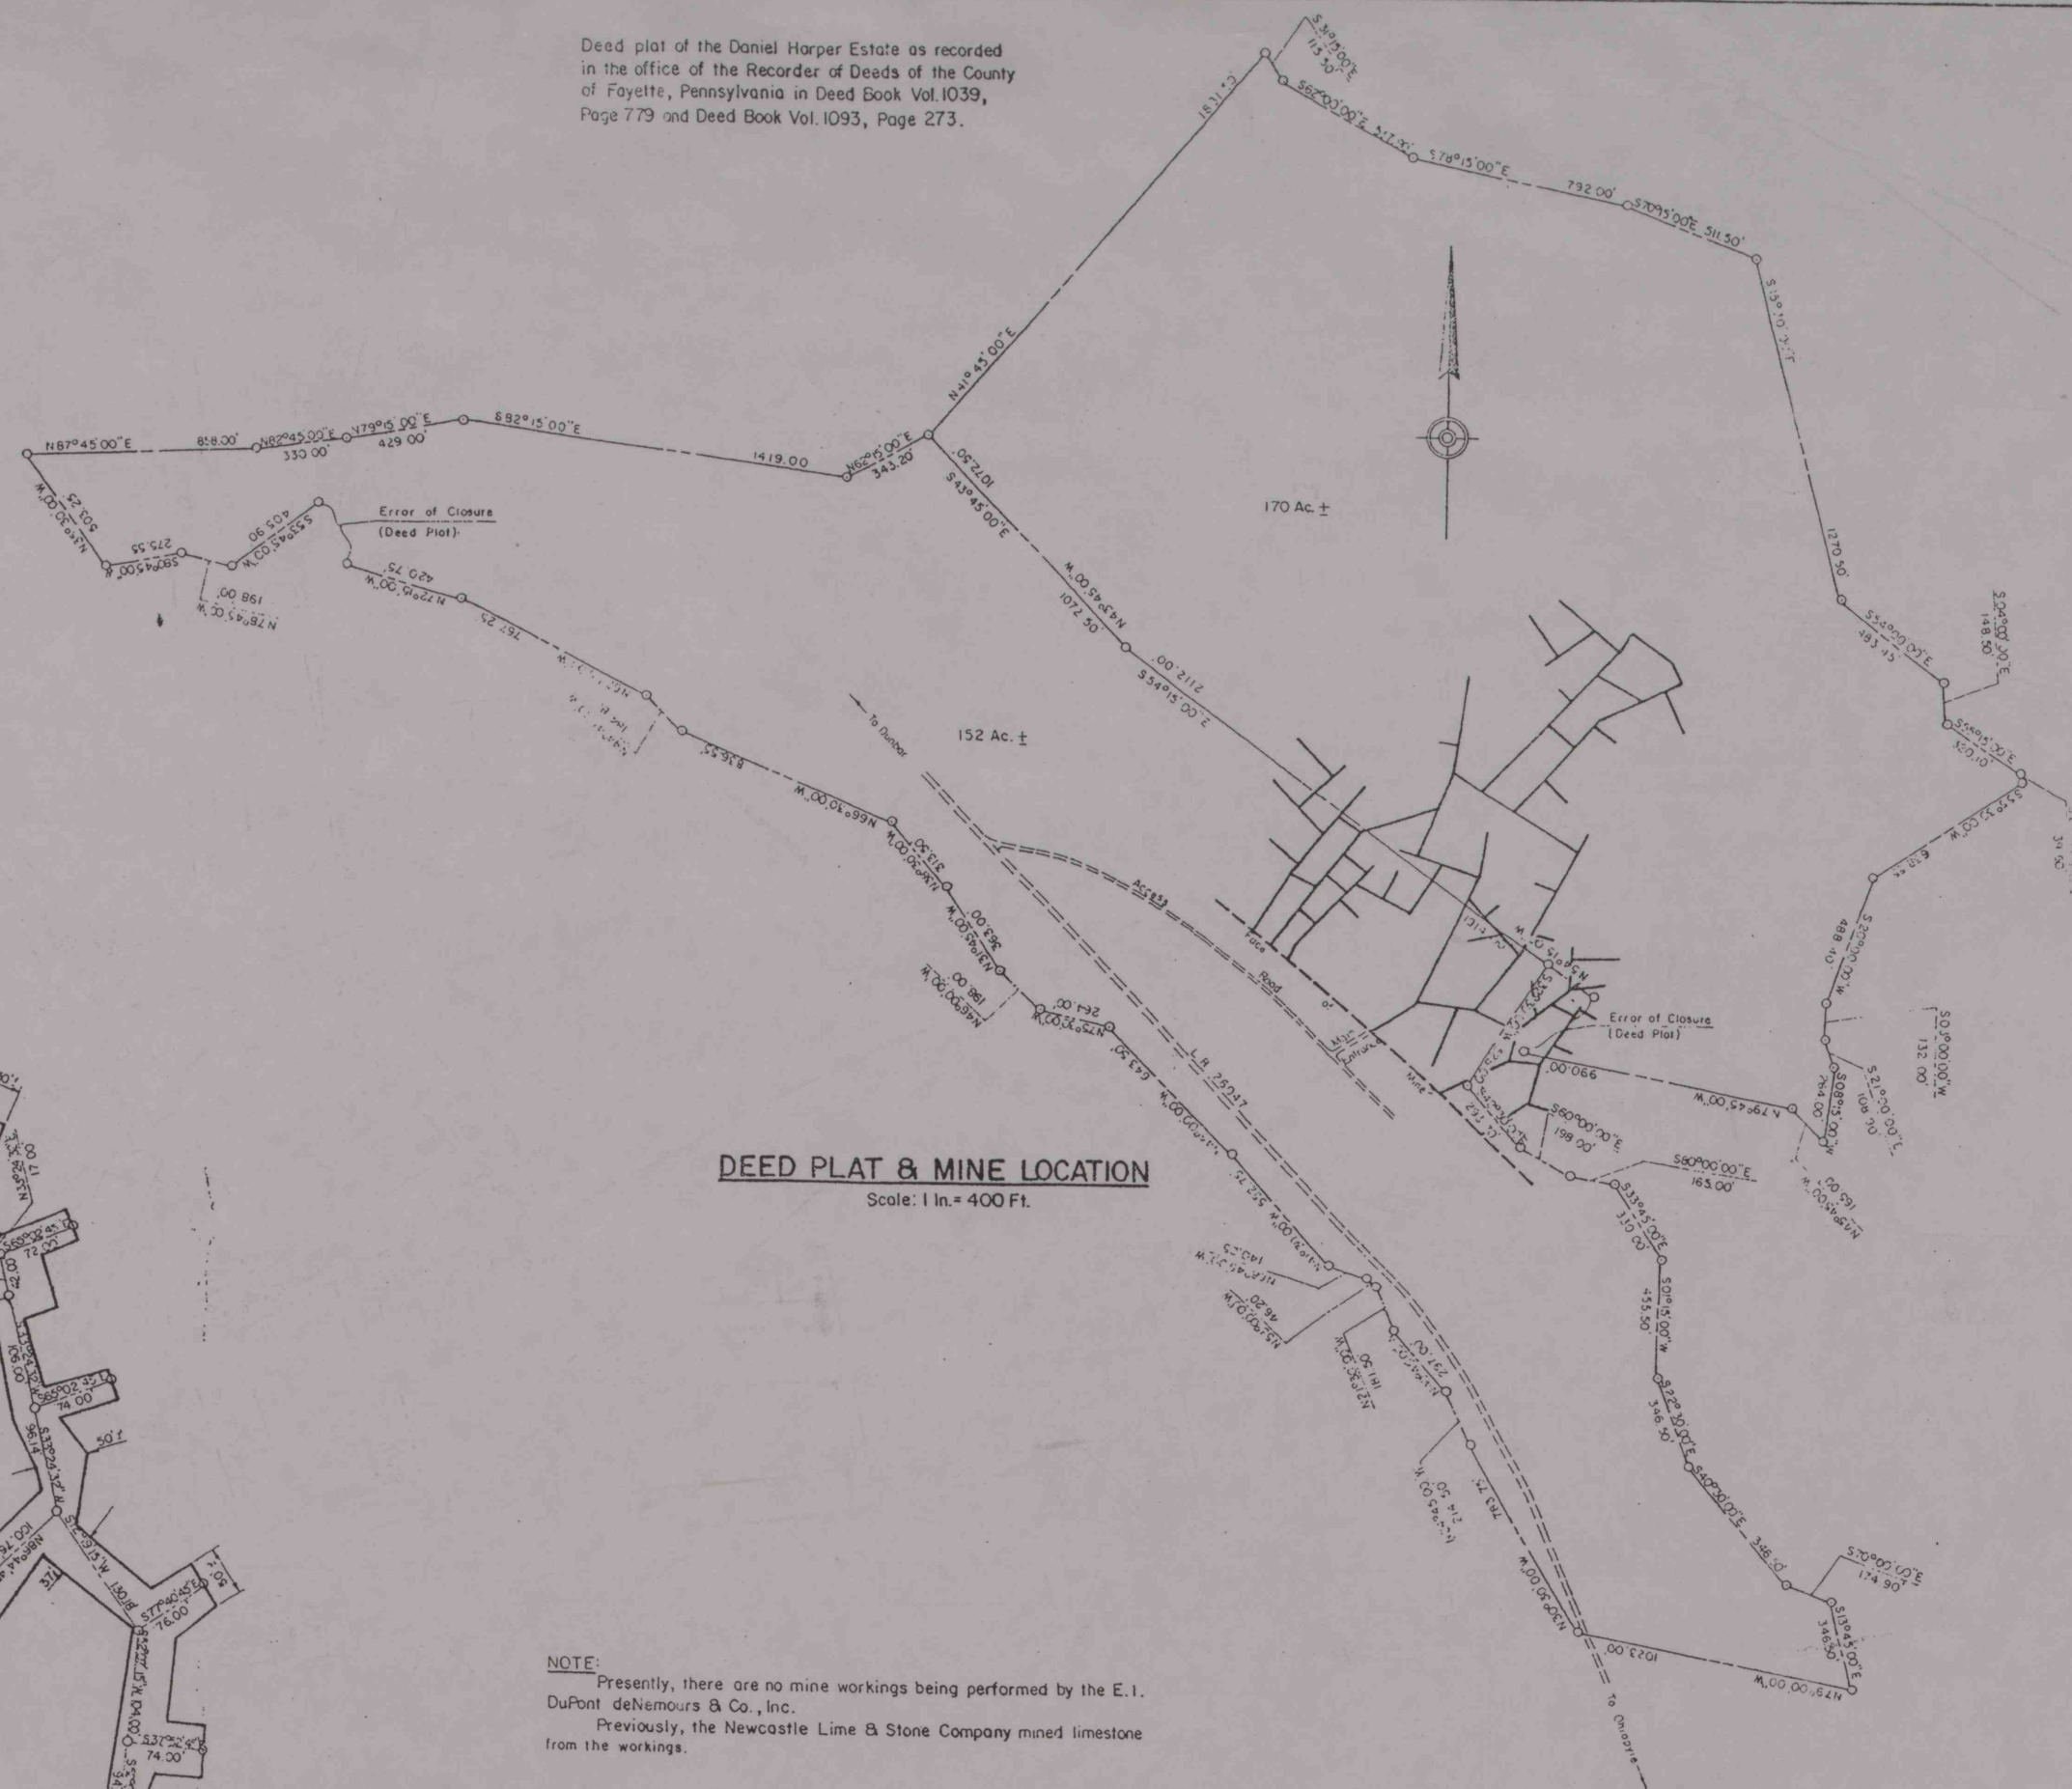

PLAN-FORMER NEWCASTLE LIME & STONE COMPANY MINE

Scale: 1 in. = 100 Ft.

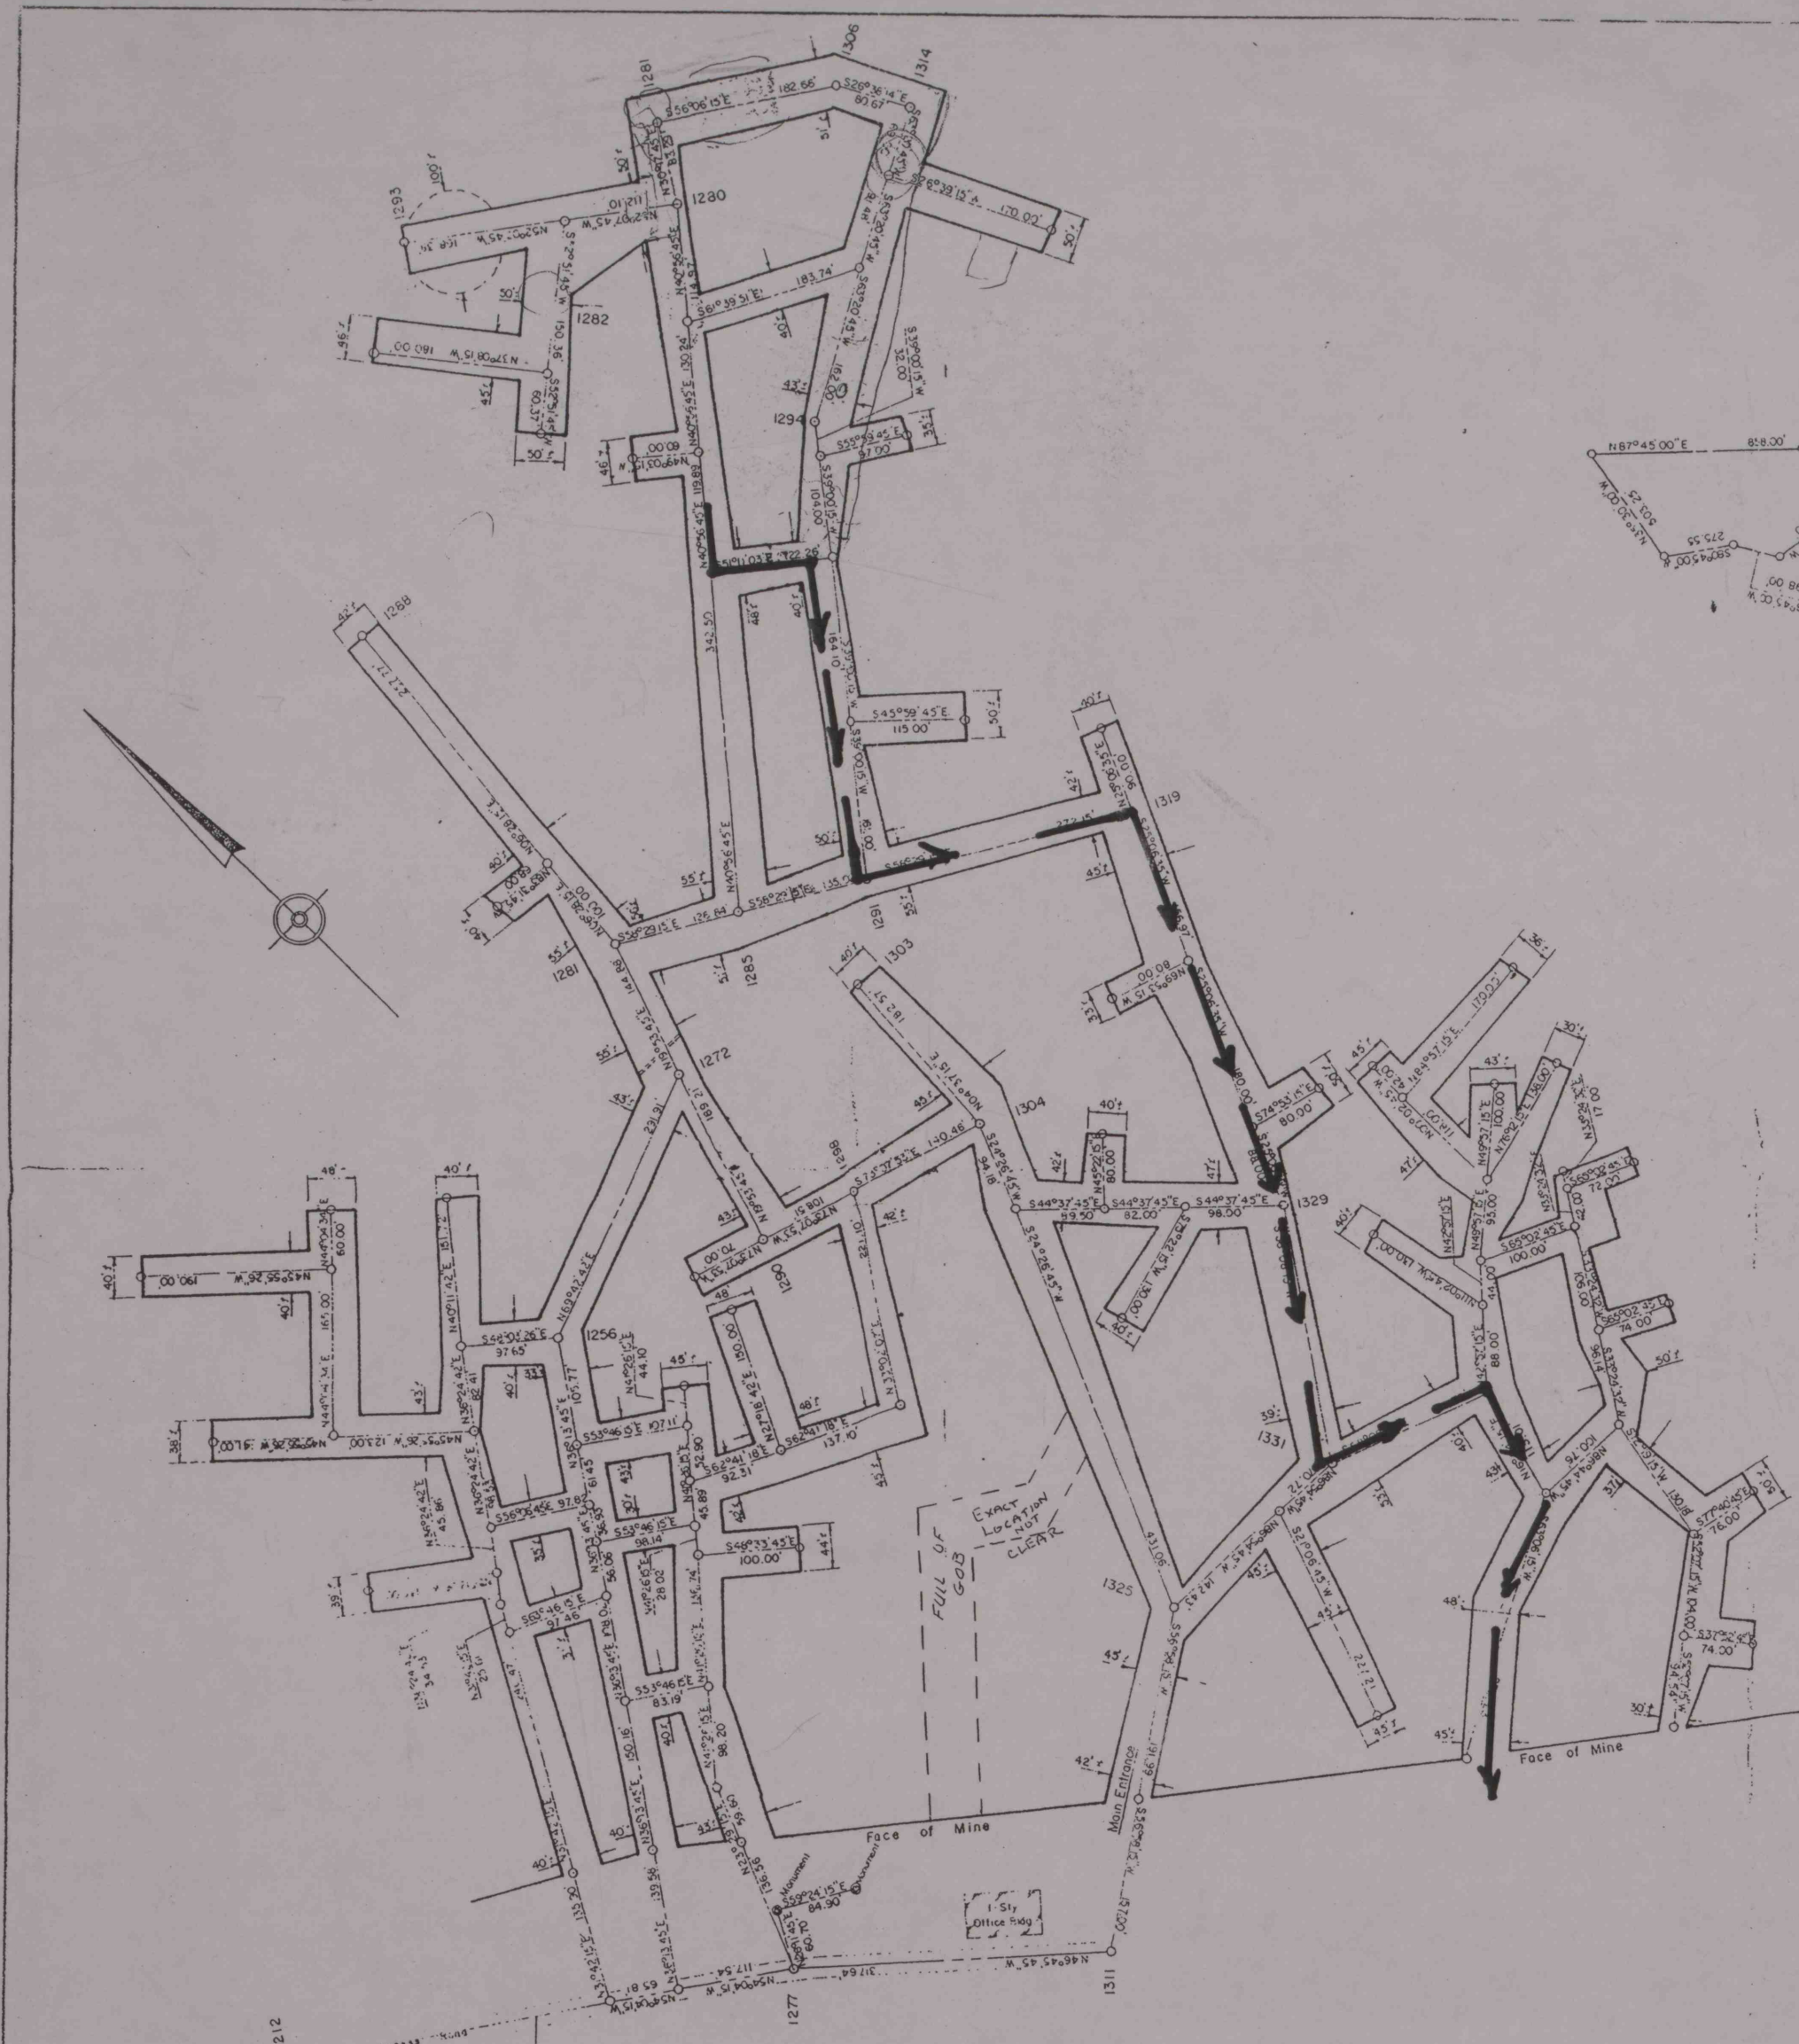

MINE SURVEY
OF THE FORMER
NEWCASTLE LIME & STONE COMPANY MINE
SITUATE
DUNBAR TOWNSHIP
FAYETTE COUNTY, PENNSYLVANIA
LEASED BY
E.I. DuPONT deNEMOURS & CO., INC.

SCALE AS NOTED

SEPTEMBER, 1979

PREPARED BY
SUCCEVIC ENGINEERING COMPANY
HOPWOOD, PA.

Dynamic Materials Corp

E.I. DuPont deNemours & Co., Inc.
Newcastle Lime & Stone
Company Mine
Dunbar Township
Fayette County
Sept. 1979
Scale: 1"=100'